


R+HEATSHIELD®

Kombinert Veggløsning

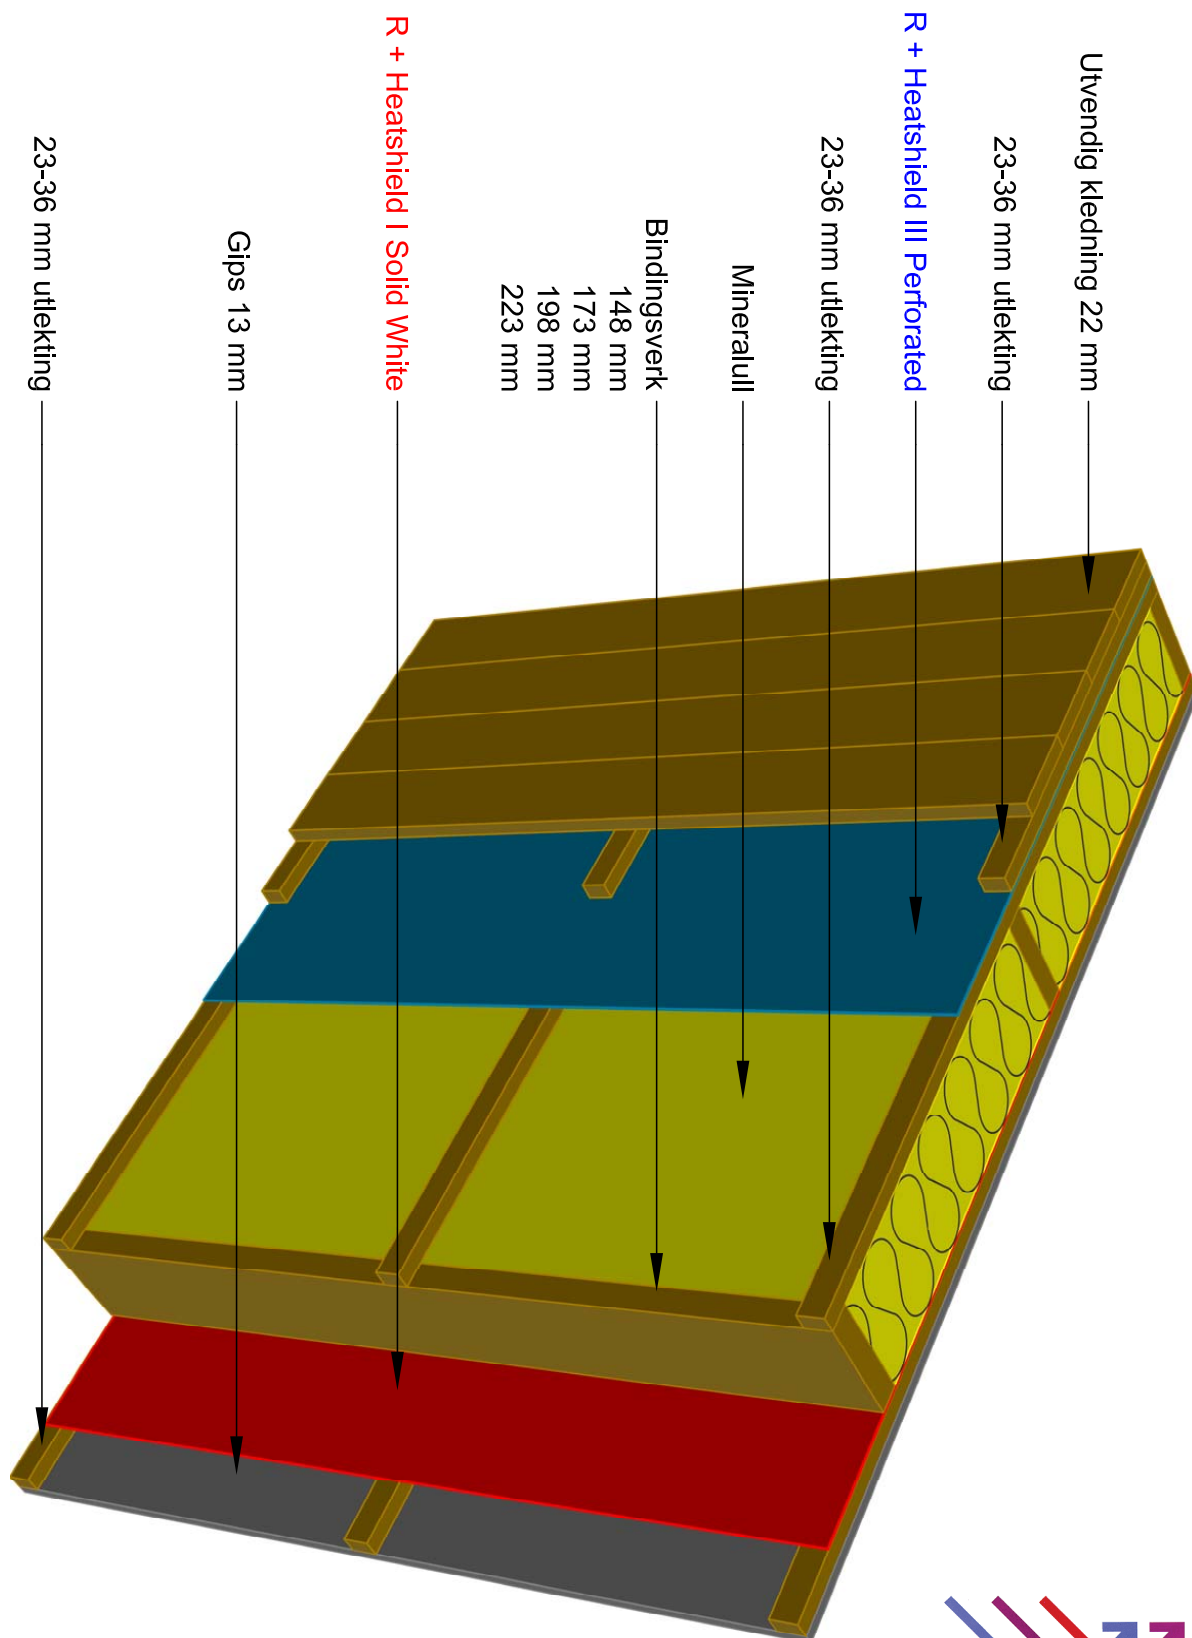

Astro Reflective Insulation AS

Adresse: Skolmar 36 | N-3232 Sandefjord

Telefon: +47 33 45 29 99 | Telefax: +47 33 45 29 98 | E-mail: post@astrofoil.no

www.astrofoil.no

